


# 100G20-BLACK Concrete Floor or Deck - INTERIOR


For 100AR20, 100PS20, 100PPS20, 100PASi20  
100TR20, 100MND20.



## Slab on Ground

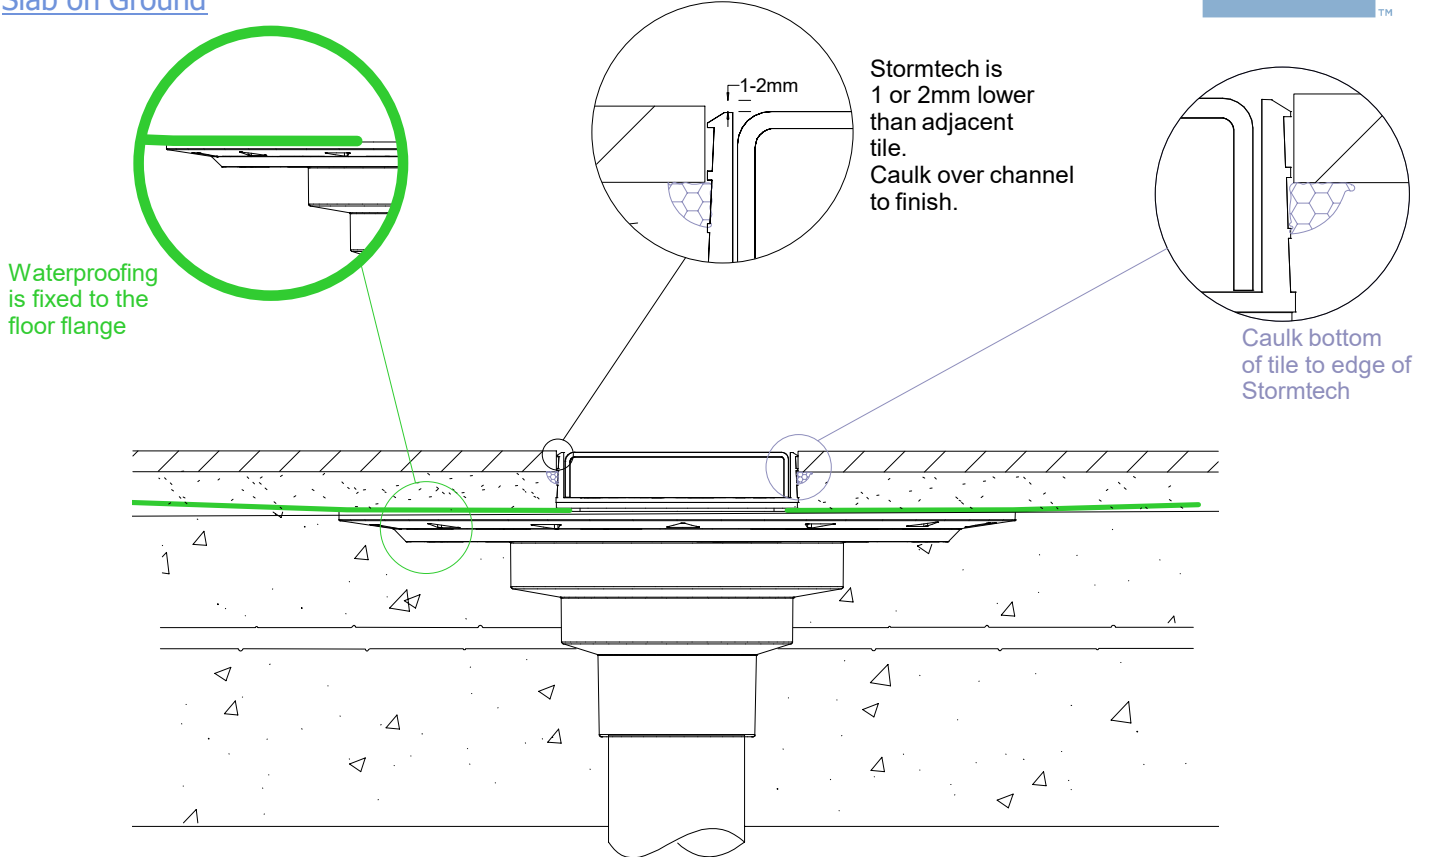

## Suspended Slab

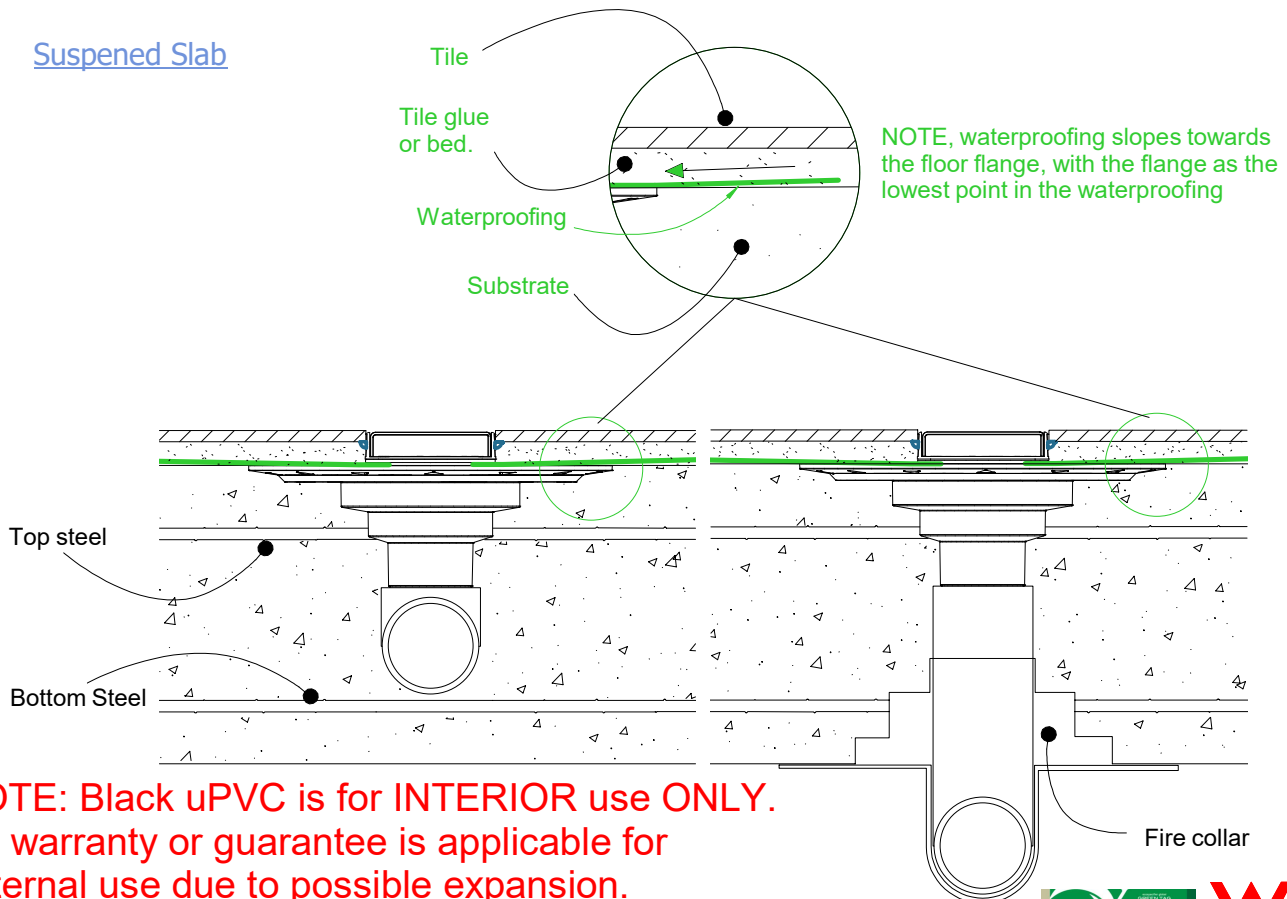

**NOTE: Black uPVC is for INTERIOR use ONLY.**  
**No warranty or guarantee is applicable for external use due to possible expansion.**

