



# 65G25 Bathroom

NOTE, for INTERIOR use ONLY

For 65ARGBL25, 65MNDGBL25, 65PHGBL25, 65PSGBL25, 65TRGBL25, and 65TRTiGBL25, 65PPSGBL25 & 65PPAGBL25.

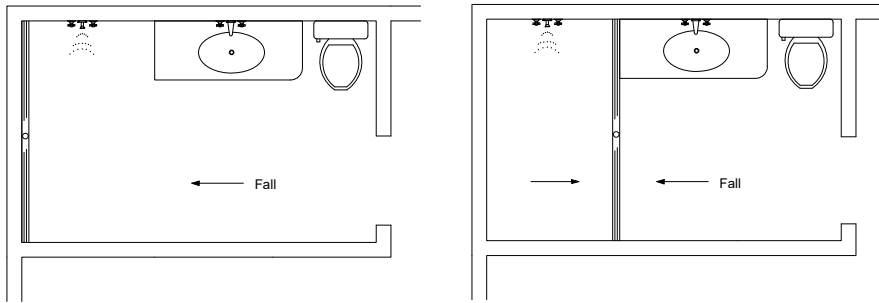

NOTE, refer to AS3500 for specific outlet pipe sizes related to your specific installation.

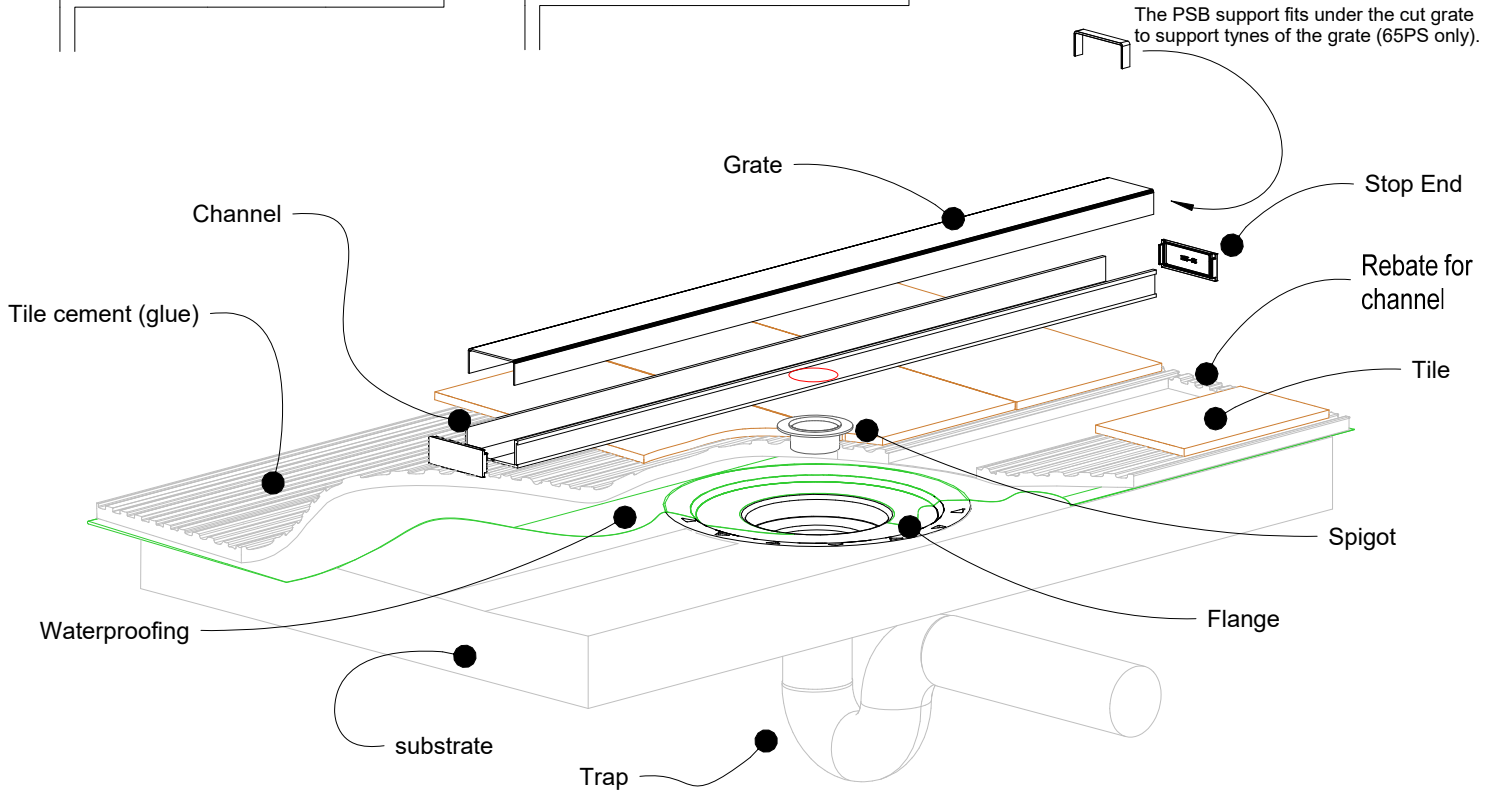

NOTE, this method requires the channel system to be ABOVE and SEPARATE from the WATERPROOFING.

