



# SQ100 Bathroom

For SQ100AR, SQ100MND, SQ100PPS, SQ100PAS, SQ100PS, SQ100TR & SQ100AA

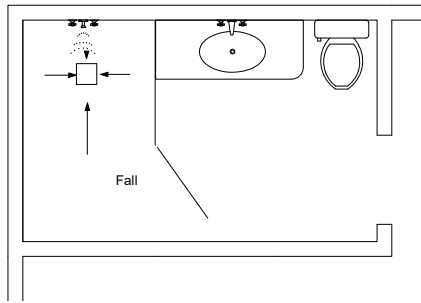

NOTE, refer to AS3500 for specific outlet pipe sizes related to your specific installation.

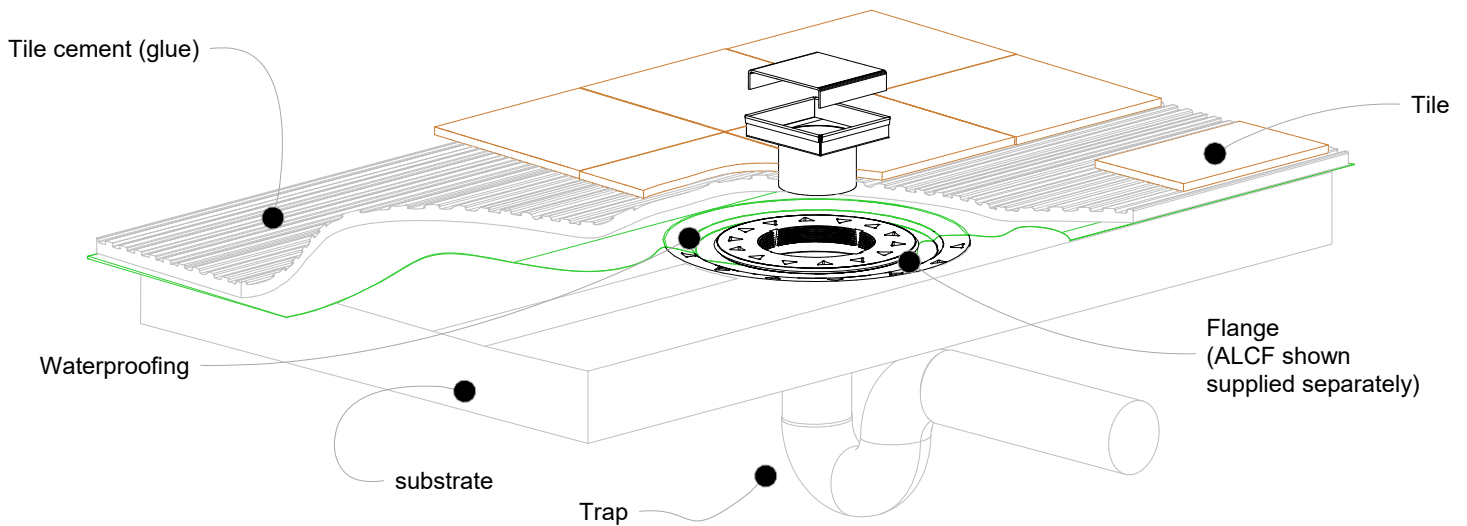

NOTE, this method requires the channel system to be above and separate from the waterproofing

